





DRAWING: Land at Common Head CLIENT: Hills UK Ltd  
 SCALE: 1:12630 PROJECT: Common Head  
 DWG No : 1335 /  
 DATE: February 2013 REV: \*

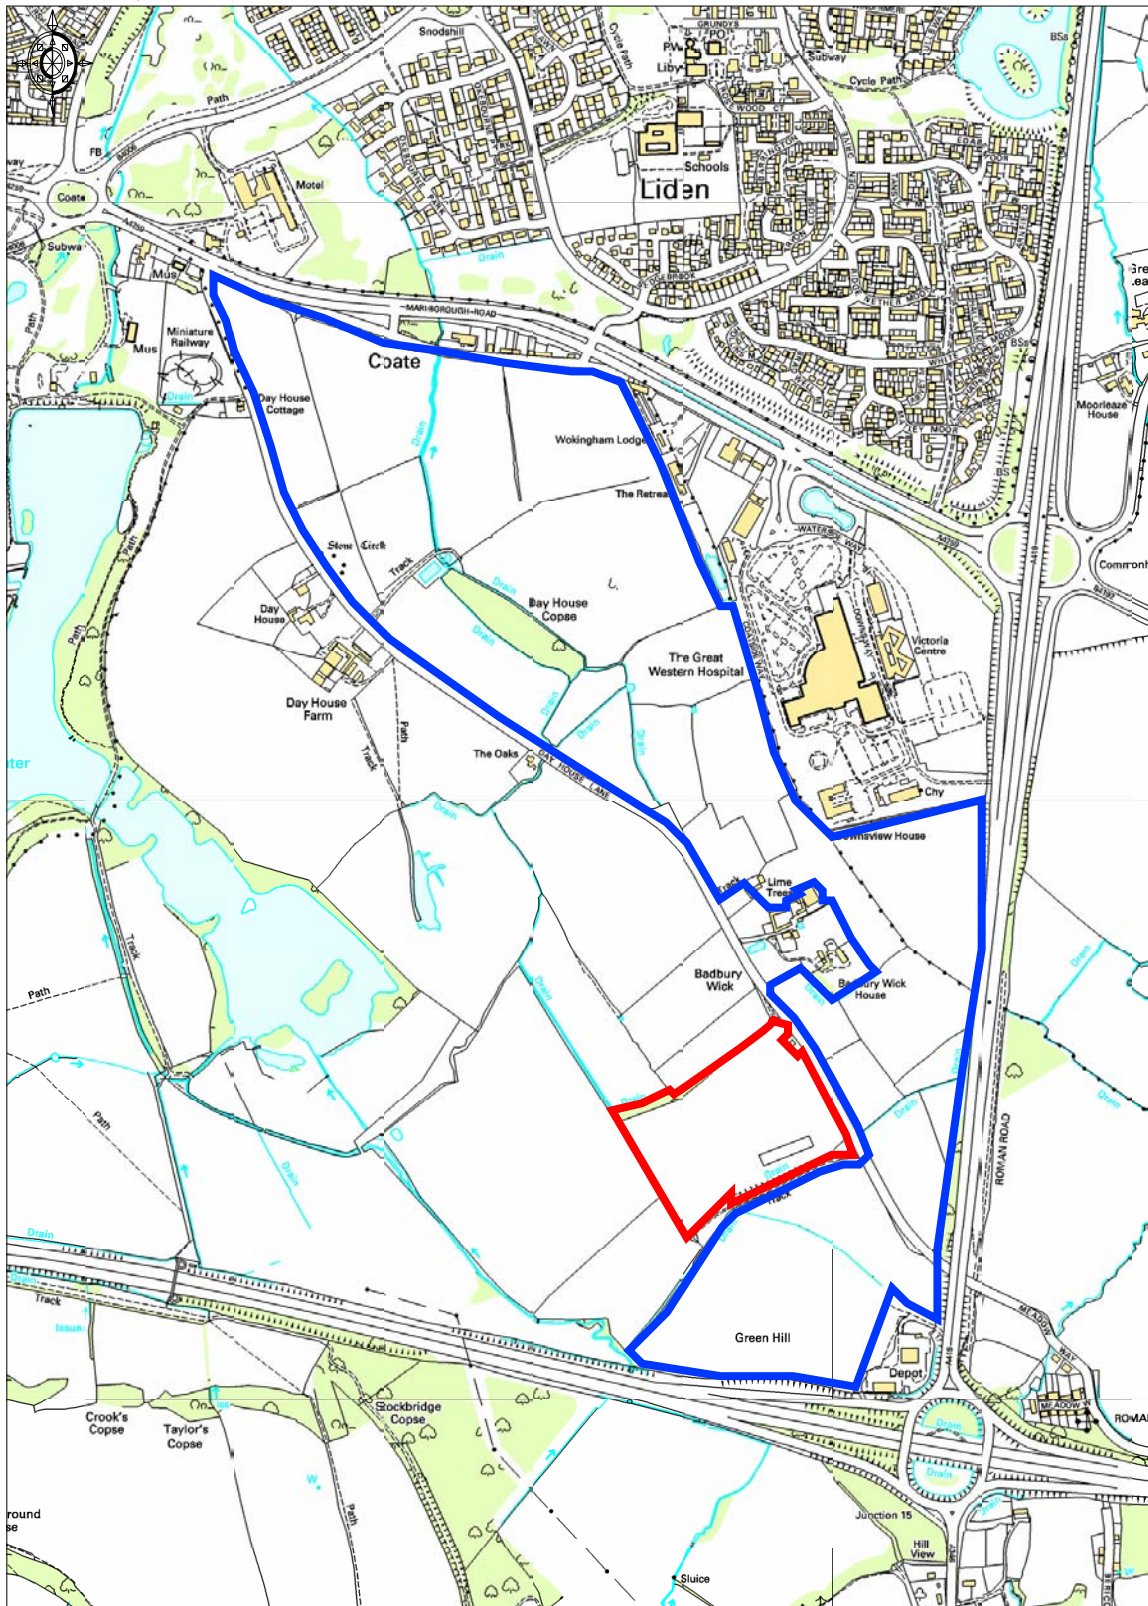

Ordnance Survey © Crown Copyright 2013. All rights reserved.  
 Licence number 100020449. Plotted Scale - 1:12630

 Hills UK Ltd  
 Common Head Site Area

 Grosvenor Court, Winchester Road, Amplefield, Winchester, SO51 9SD  
 Tel: 01794 368 698 Fax: 01794 368 637 email: admin@pvprojects.com

 St Mary's House, 40 London Road, Newbury, RG14 1LA  
 Tel: 01635 40184 Fax: 01635 41459 email: admin@pvprojects.com

Based on Ordnance Survey Scale Map Data with the  
 permission of the Controller of Her Majesty's Stationery  
 Office. O S Copyright Licence AR 100018708