


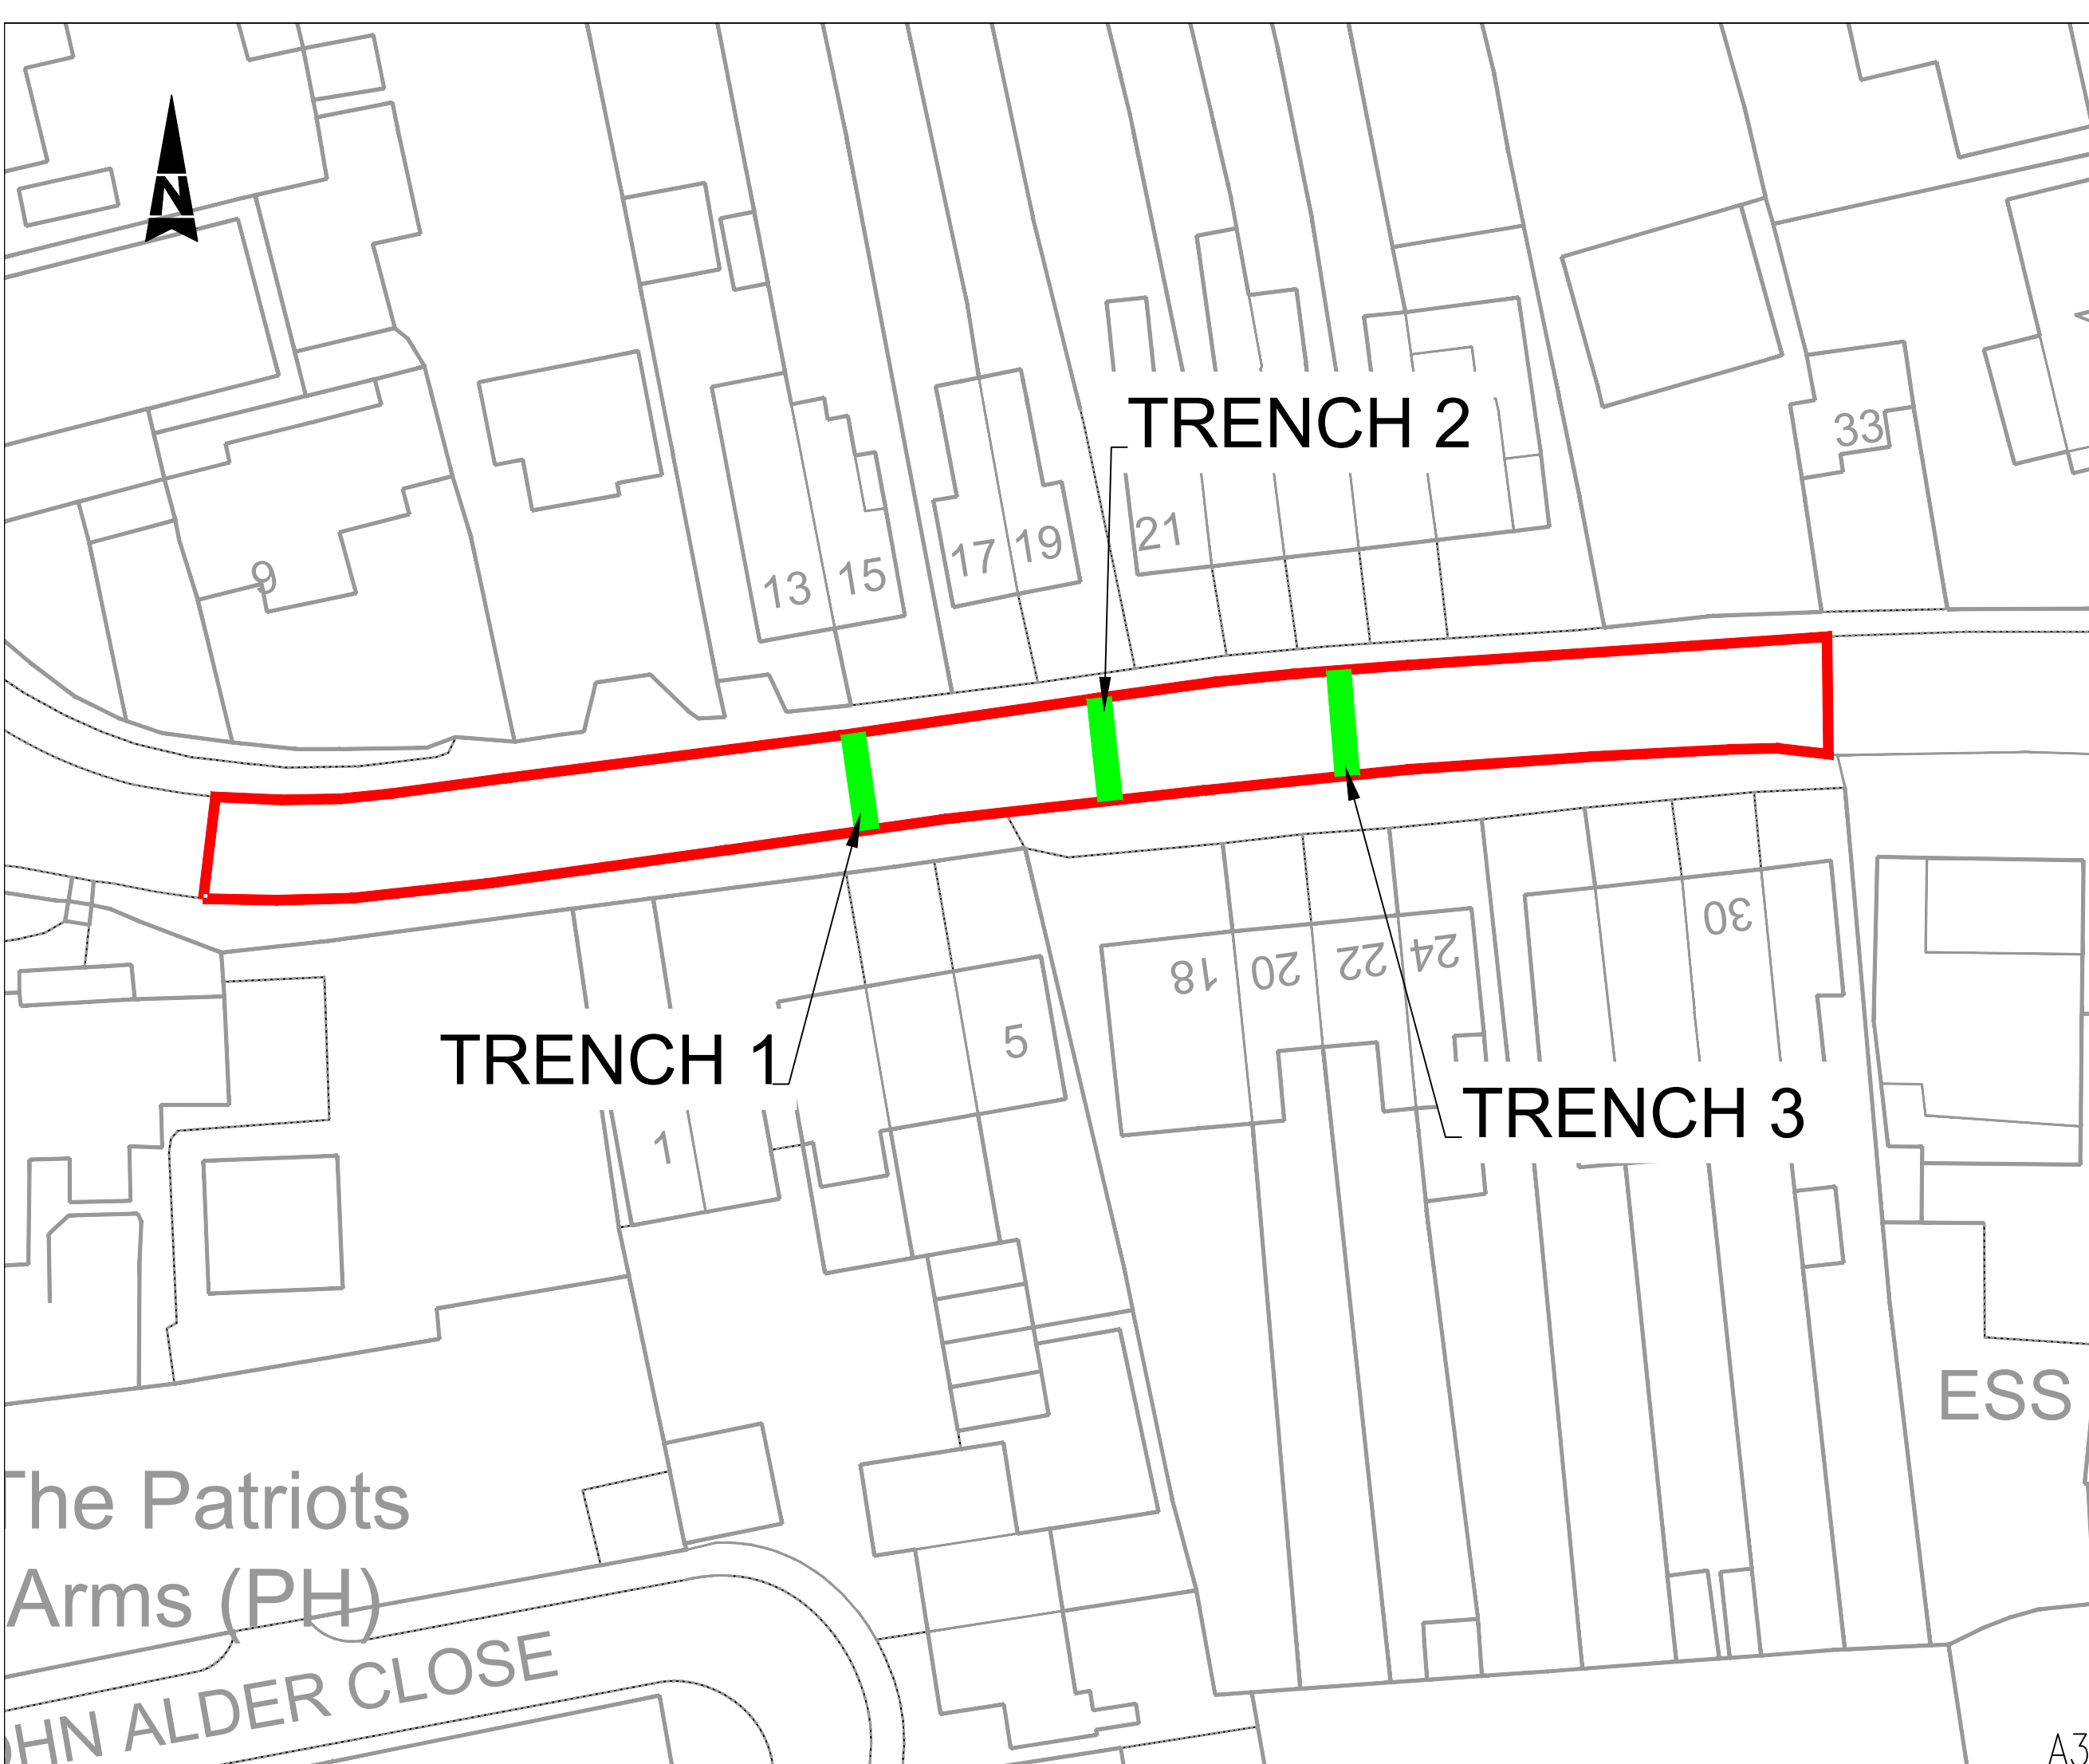

REVISIONS	

- KEY:
- Site Extents
  - Trial Trench



This map is reproduced from Ordnance Survey material with the permission of Ordnance Survey on behalf of the Controller of Her Majesty's Stationery Office © Crown copyright. Unauthorised reproduction infringes Crown copyright and may lead to prosecution or civil proceedings. Swindon Borough Council 100024296 (2022).



Highways Design  
 Wat Tyler House West,  
 Beckhampton Street,  
 Swindon,  
 SN1 2JH  
 Telephone (01793) 445500

HIGHWAYS DESIGN

Project:  
 MINOR MAINTENANCE 2022/2023  
 MACHINE PATCHING

Title:  
 NEW ROAD  
 TRIAL TRENCH DETAILS

Scale	Drawn	Checked	Date
NTS	RM	TS	20/12/22
Drawing no.	Revision		
HD/2233/001/013//DR/004	1.0		

A3